




JOKIPUISTON ASEMAKAAVAMUUTOS



KARKKILAN KAUPUNKI / Arkkitehtuuritoimisto **OLARK**

9.3.2021



An aerial photograph of a proposed development site. The site is located along a riverbank, with a dense line of trees separating the water from the land. Several large, rectangular buildings are planned, with one larger building featuring a prominent entrance. Parking areas are marked with lines, and a road runs along the top of the site. The surrounding area includes more trees and existing structures.

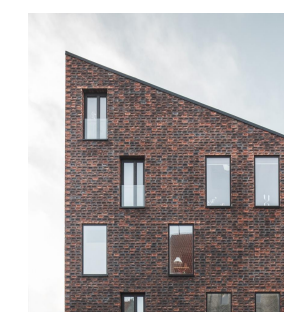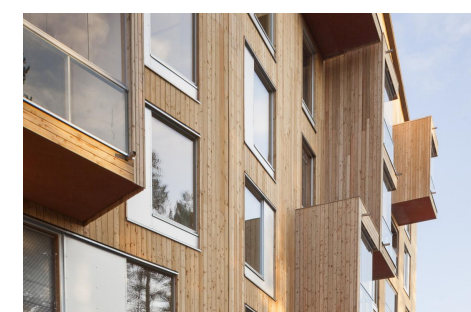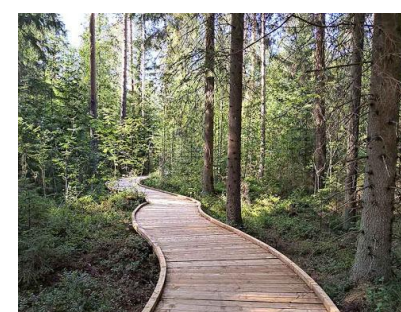

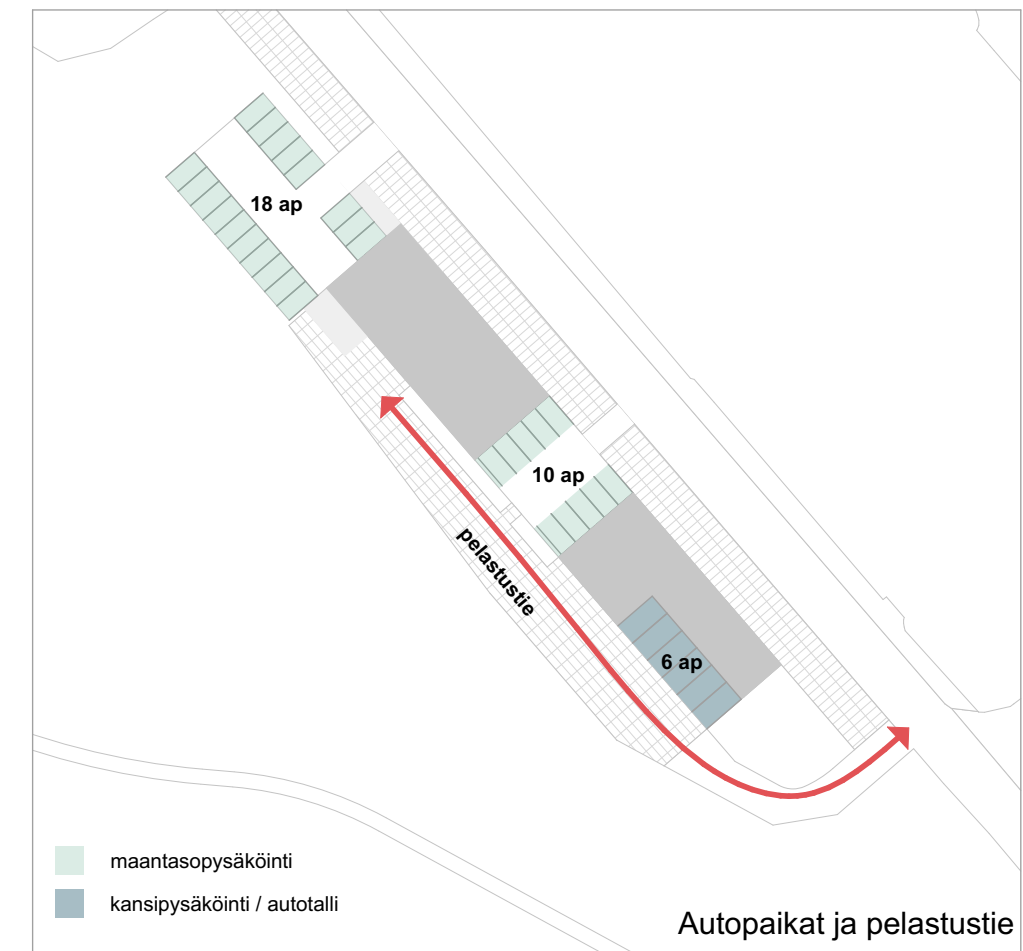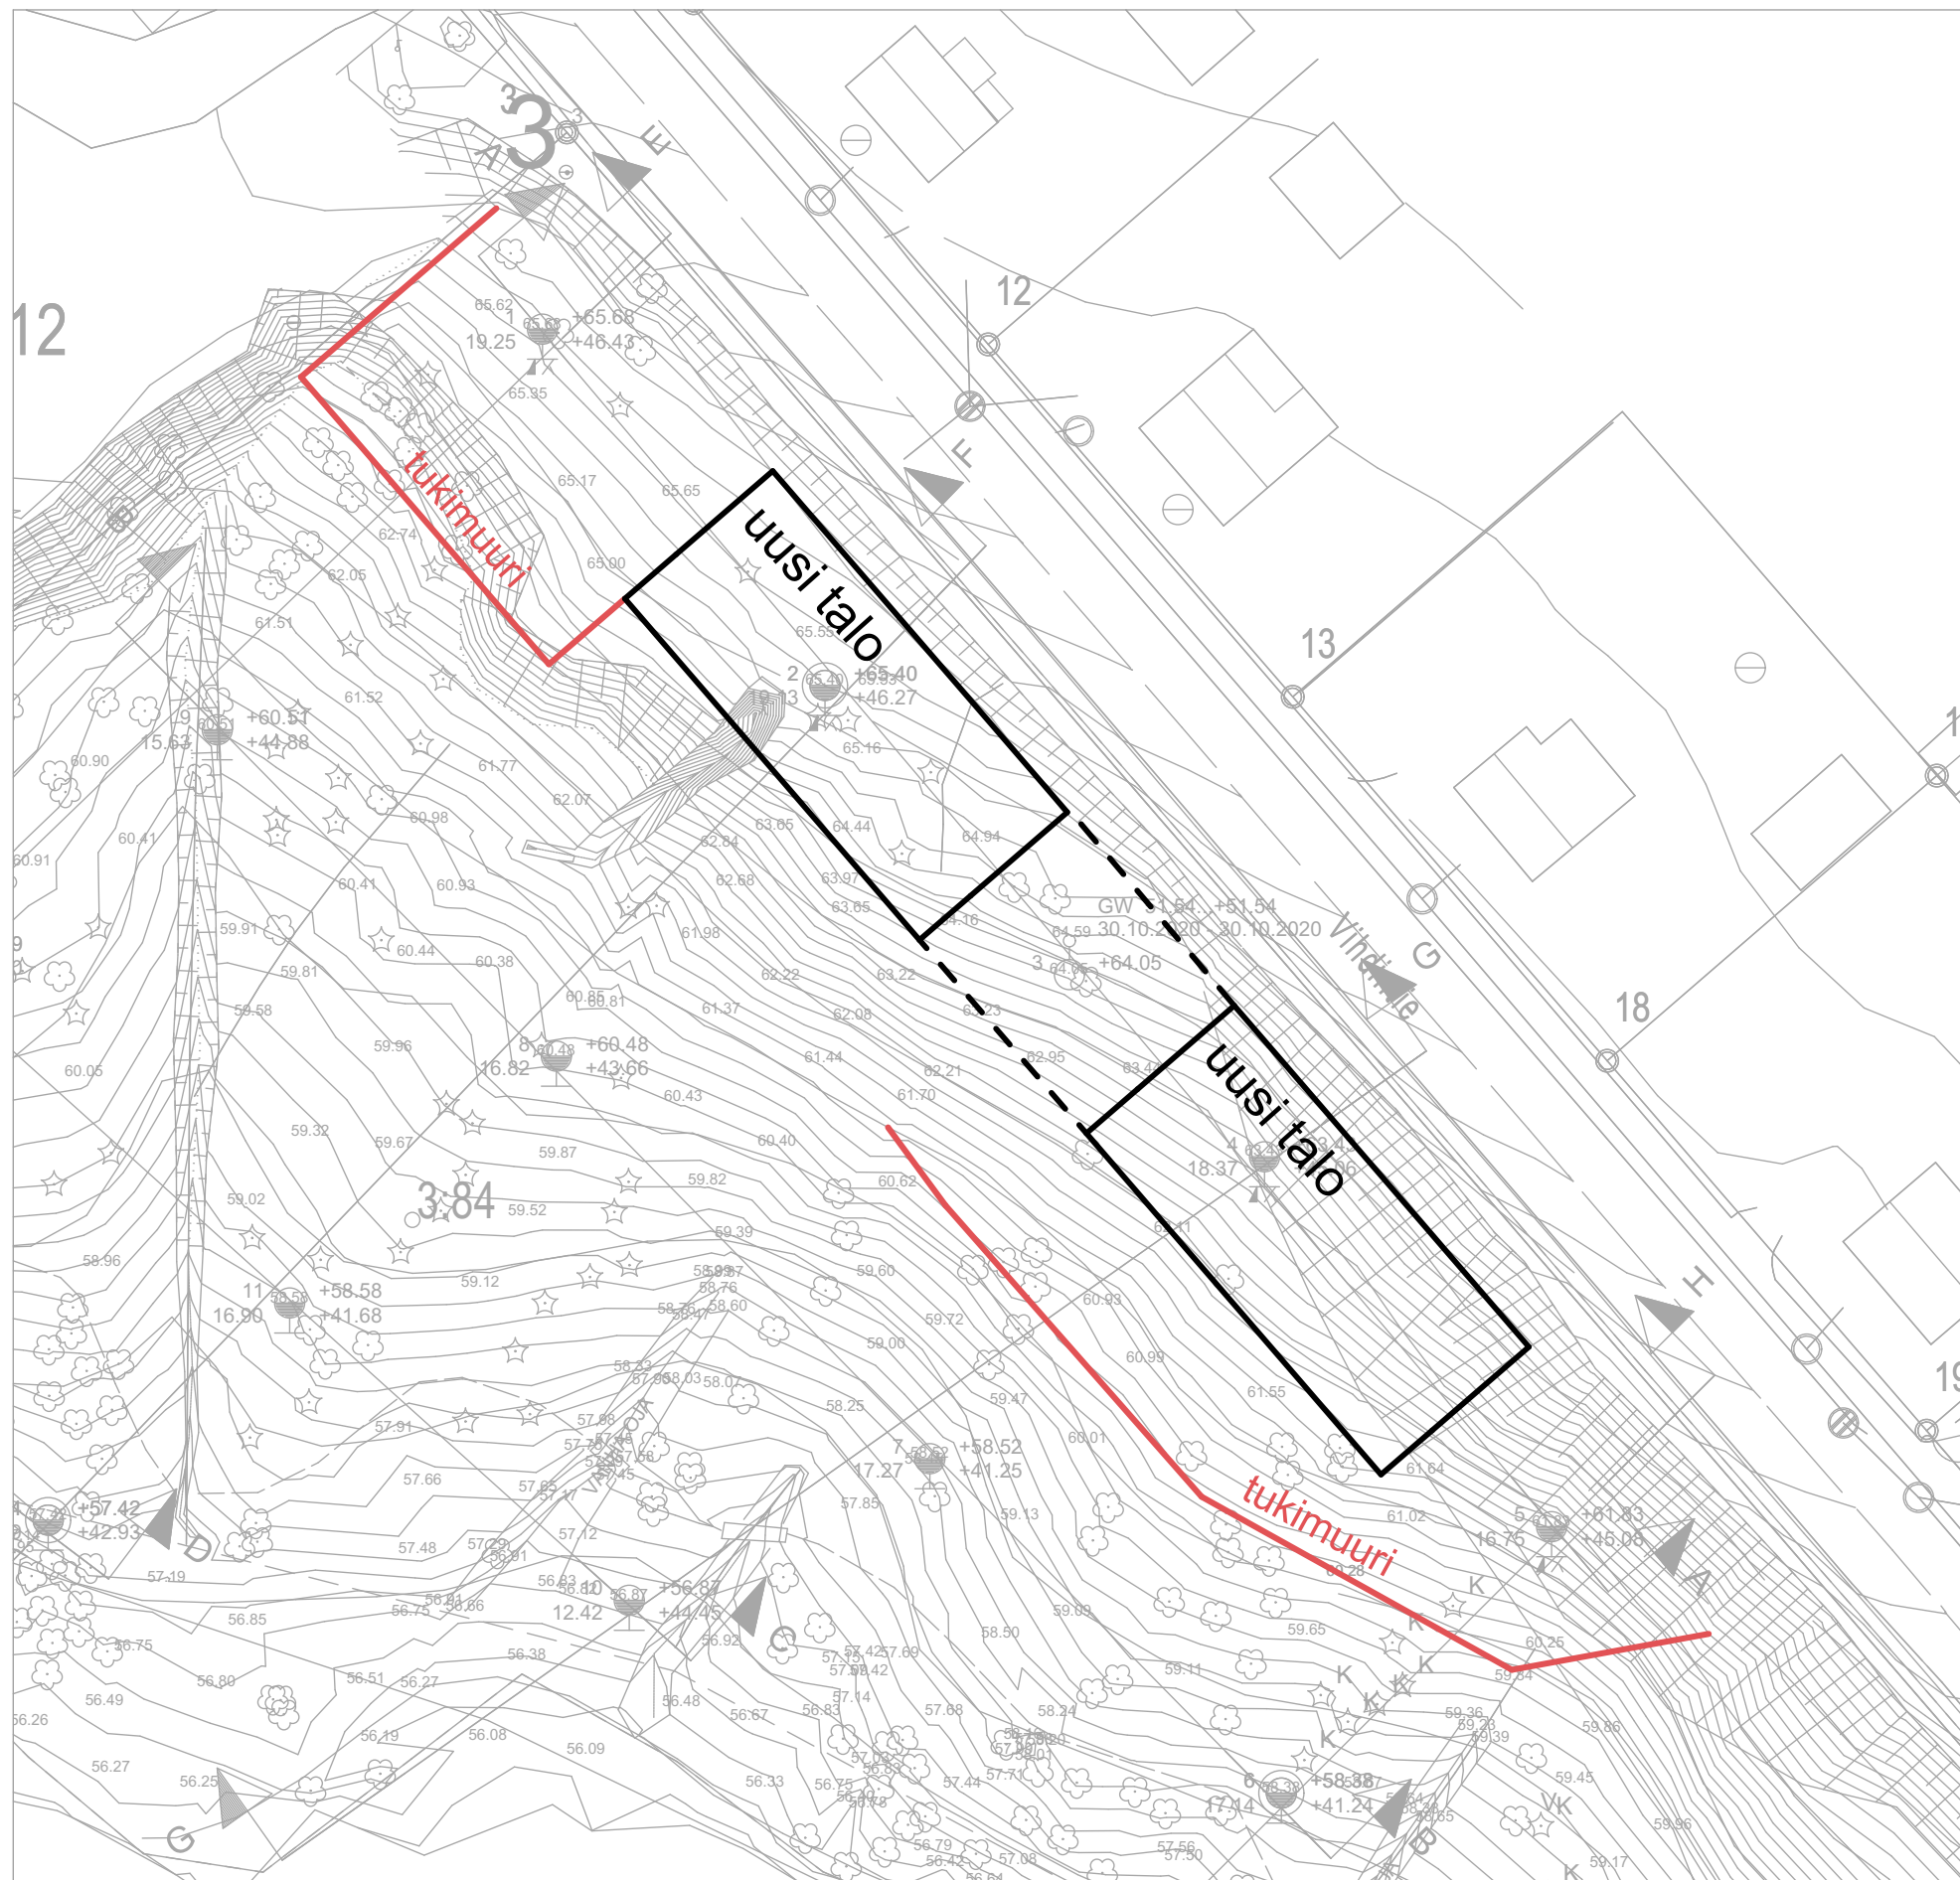



IV^{1/2} kerrosta ja n. 42 asuntoa


4200 k-m²

noin 42 asuntoa keskim. 80 h-m²/asunto

42 ap 1/100 k-m²


An aerial photograph of a residential development. The foreground shows a dark, winding river or canal. A dense line of trees separates the water from a row of modern, rectangular houses. Behind this row, there is a larger, more complex arrangement of houses and trees, suggesting a larger estate or a different phase of development. The overall scene is captured from a high angle, looking down on the landscape.

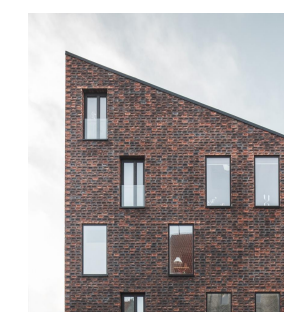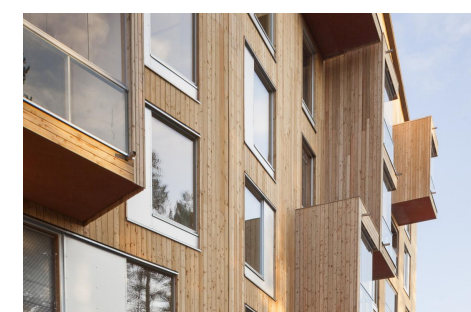

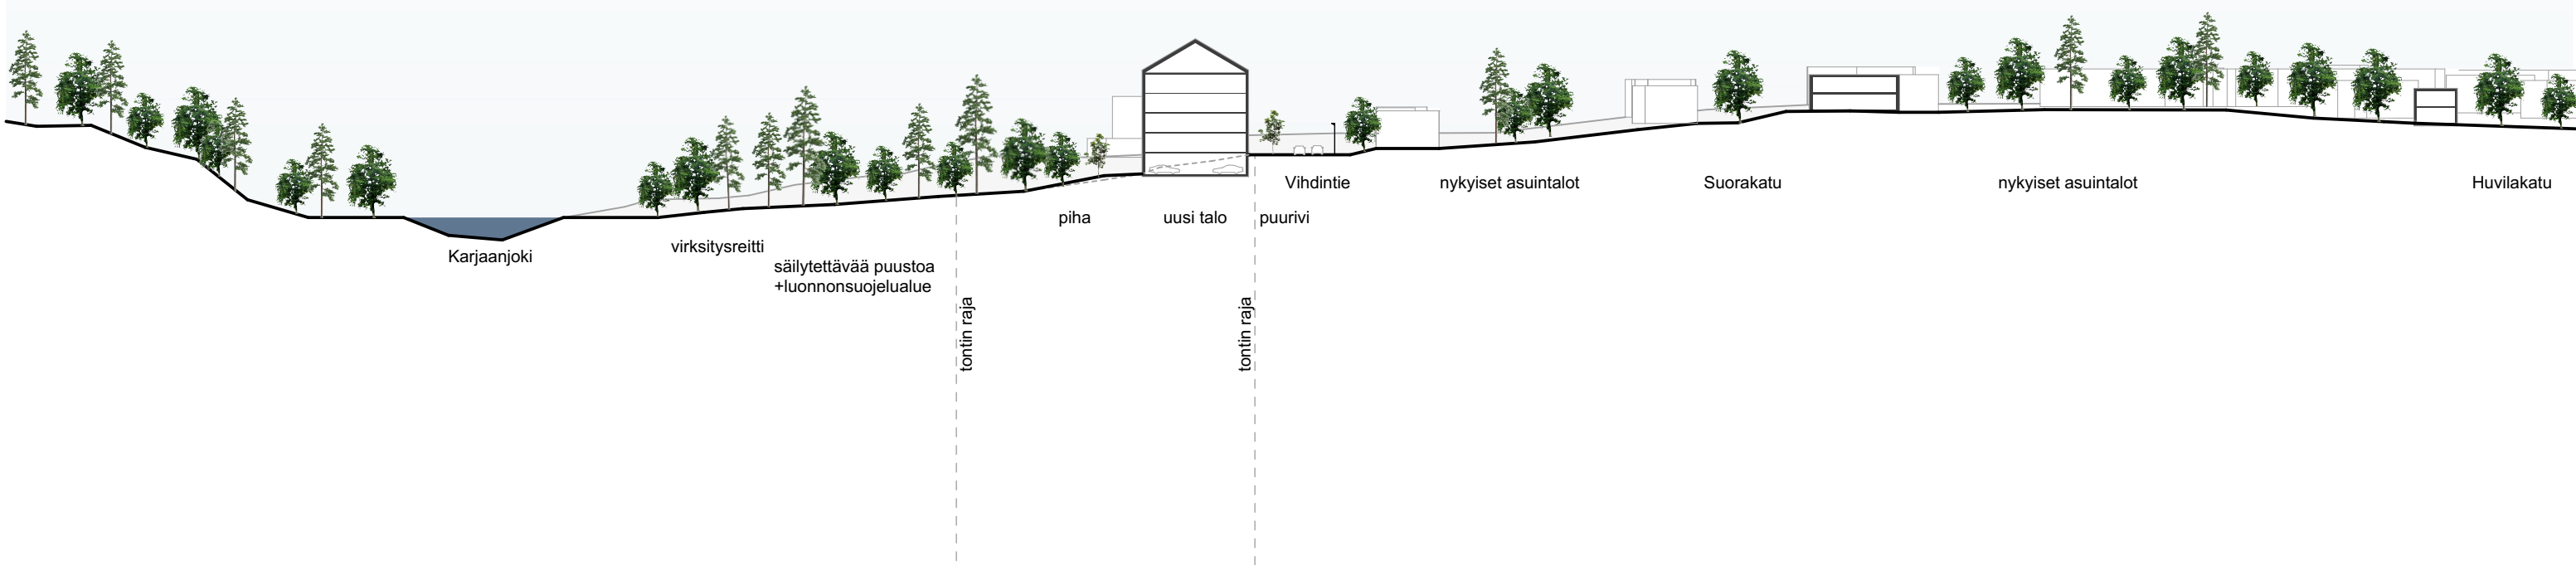



Rakentamisen suhde maastonmuotoihin

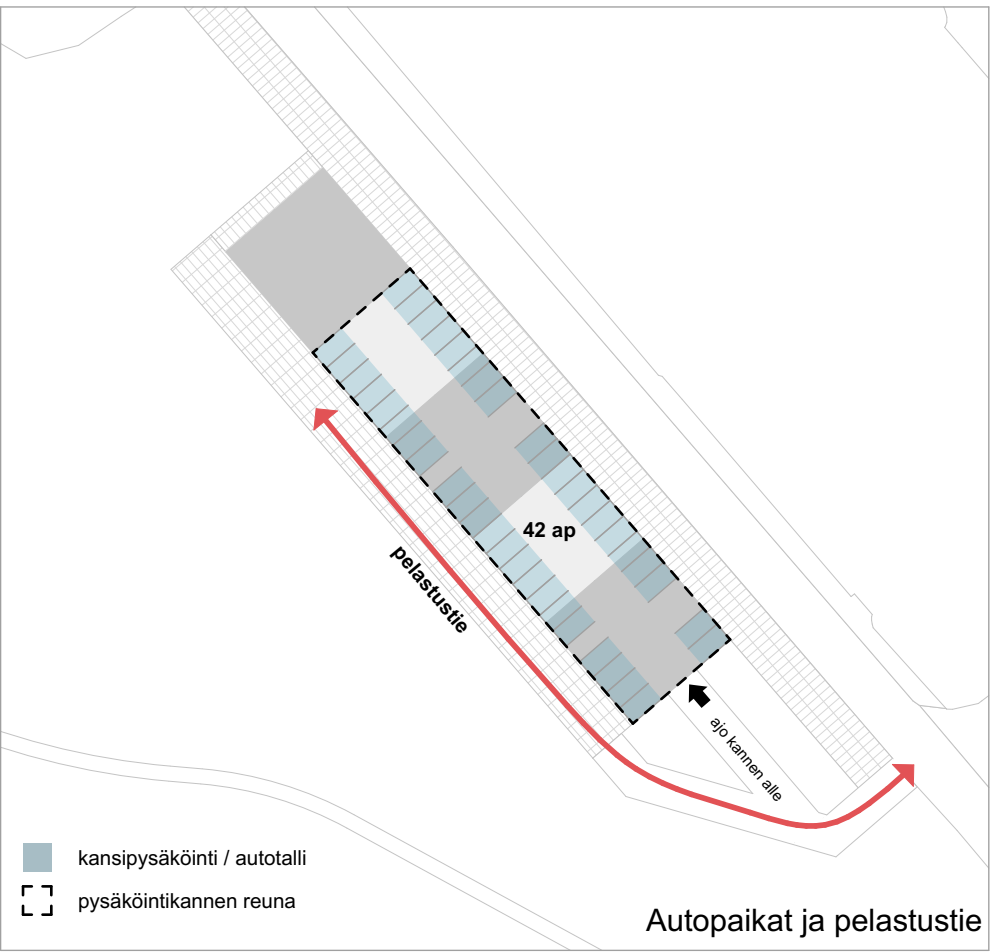

Rakeisuuskuva 1:5000

